

FIRST WELSH CALVINISTIC METHODIST CHURCH

REPLATT DESCRIPTION


IN THE NE 1/4 SECT 26 T19N R3W PLATTE COUNTY
 COMMENCING 40 RODS SOUTH OF THE NE CORNER OF
 SECTION 26 T19N R3W THENCE SOUTH 20 RODS THENCE
 WEST 16 RODS THENCE NORTH 20 RODS THENCE EAST
 16 RODS TO THE POINT OF BEGINNING.

FILED SEPT. 30, 1890
 VACATION OR TRANSFER OF TITLE

DESCRIPTION OF ORIGINAL POSTVILLE CEMETERY:

PART OF THE NE 1/4 SECT 26 T19N R3W PLATTE COUNTY.
 COMMENCING 47 RODS SOUTH OF THE NE CORNER SECT 26
 T19N R3W THENCE WEST 16 RODS, THENCE NORTH PARALLEL
 TO EAST LINE OF SECTION 26 32 RODS, THENCE SOUTHEASTERLY
 TO A POINT ON THE EAST LINE OF SECT. 26 8 RODS NORTH OF
 POINT OF BEGINNING, THENCE SOUTH 8 RODS TO PLACE OF BEGINNING.

FILED 8 AUGUST, 1884

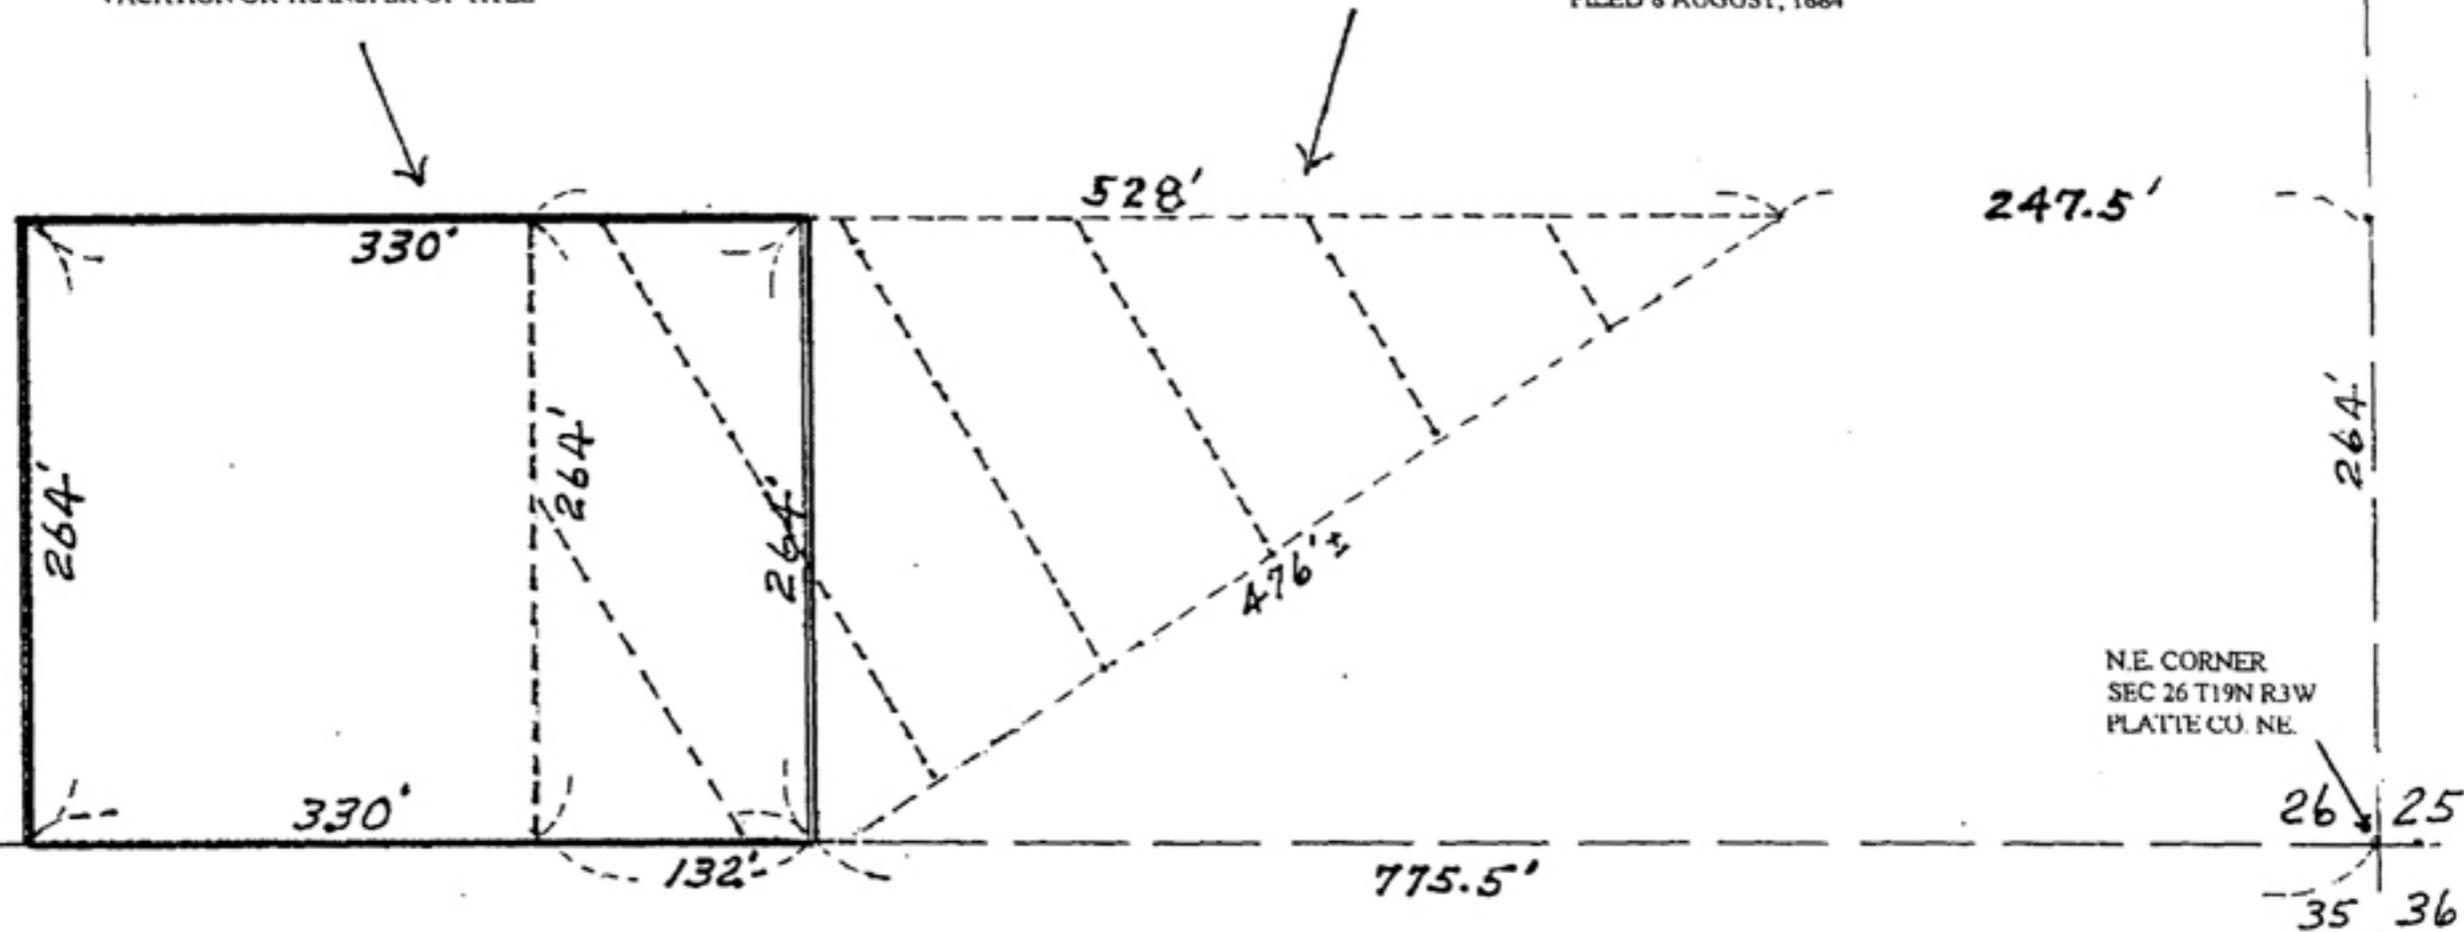

N.E. CORNER
 SEC 26 T19N R3W
 PLATTE CO. NE.

N
 SCALE 1" = 100'